



APPROVED
AFFORDABLE PLOTTING

बालांजी City

**For Confirmed Allotment of PUNJAB GOVT. APPROVED AFFORDABLE
PLOTTING 36 FREEHOLD RESIDENTIAL PLOTS in Bala ji City, Well Gated
Society, Near Chandigarh- Ambala Highway Dera Bassi, Dera Bassi,
Tehsil Dera Bassi, Distt. S.A.S Nagar Punjab**


PLANNED WITH WELL SPACES FOR YOU.

**Bala Ji City nestled in a safe and secure
Environment offers its Residents an unprecedented
rang of amenities, allowing a convenient lifestyle
that was only a dream before.**



ORIGINAL SITE IMAGE

PUNJAB GOVT. APPROVED AFFORDABLE PLOTTING

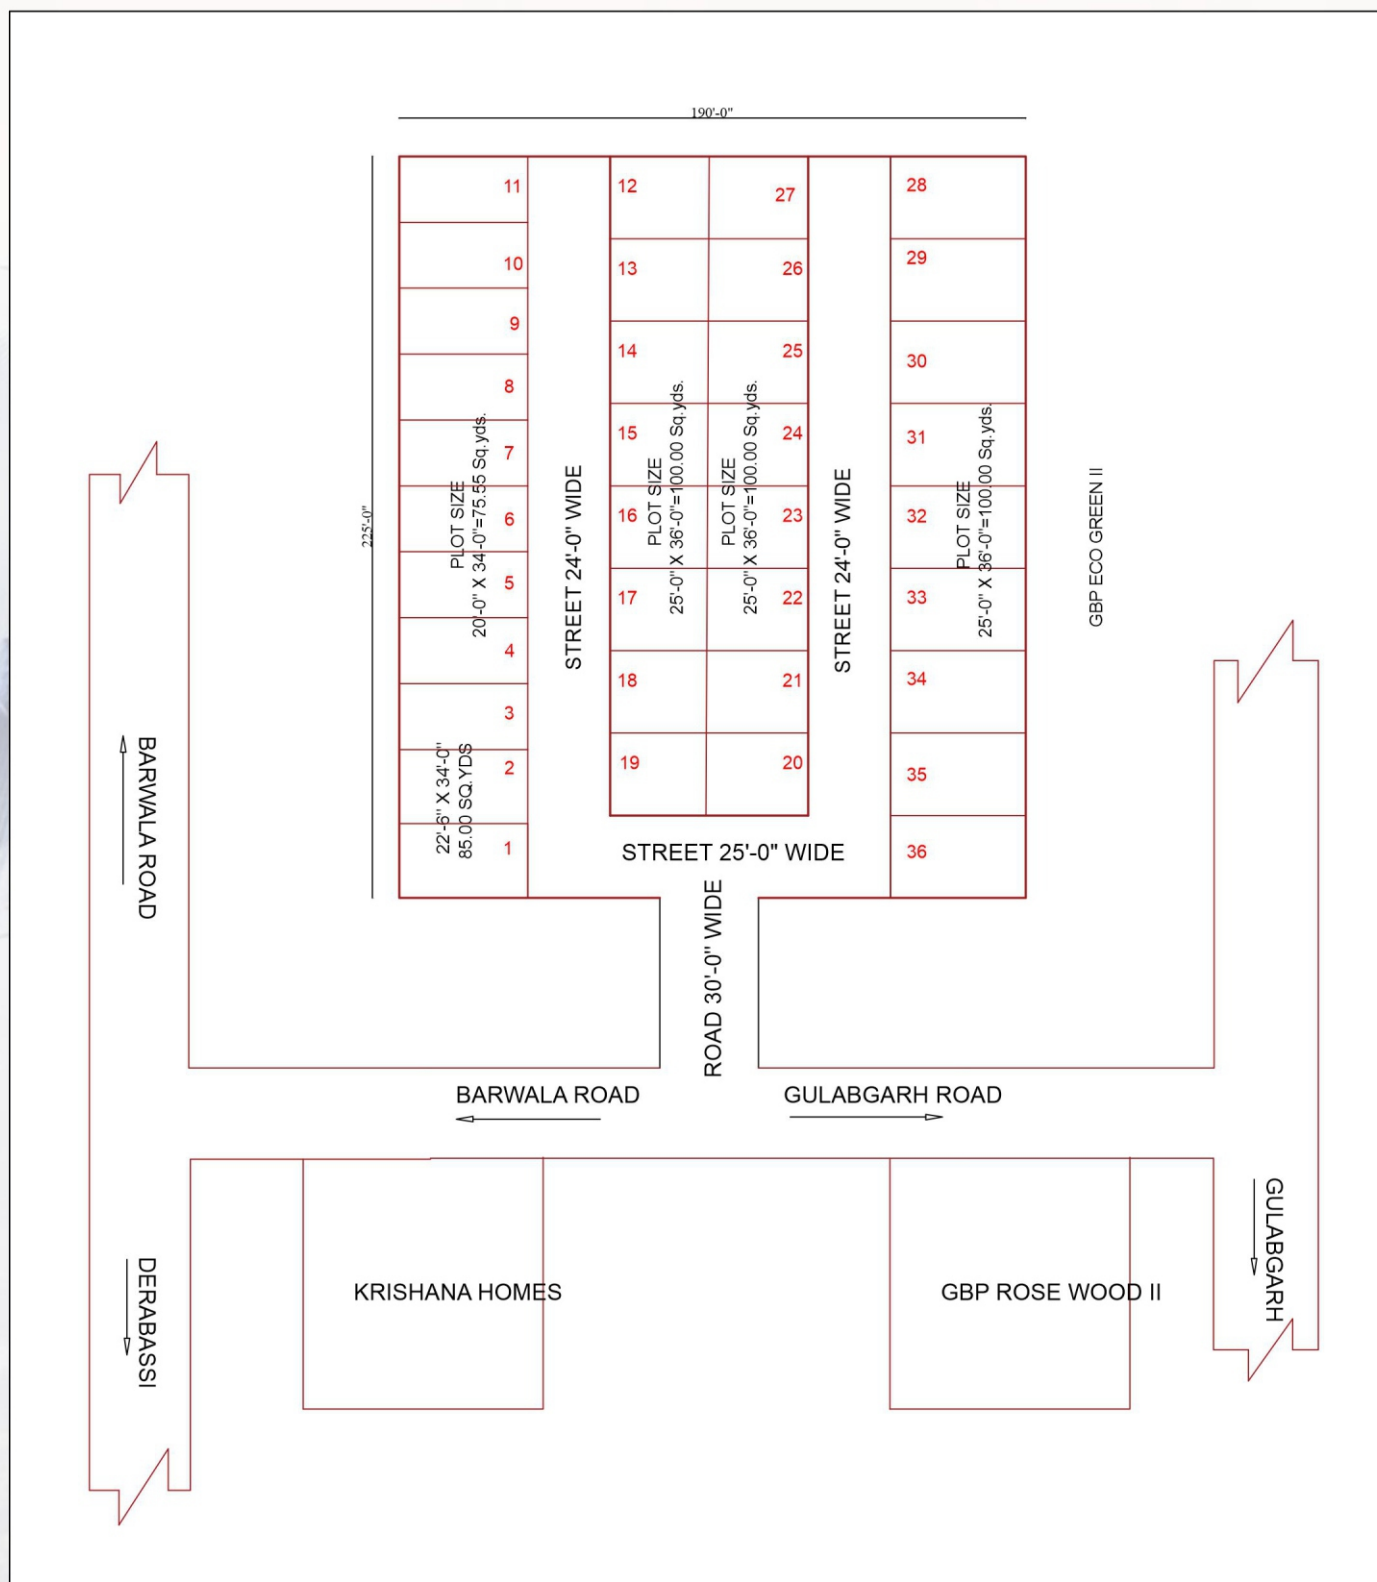


LOCATION MAP



Map not to scale, this brochure is purely conceptual and not a legal offering.

DERA BASSI MASTER PLAN

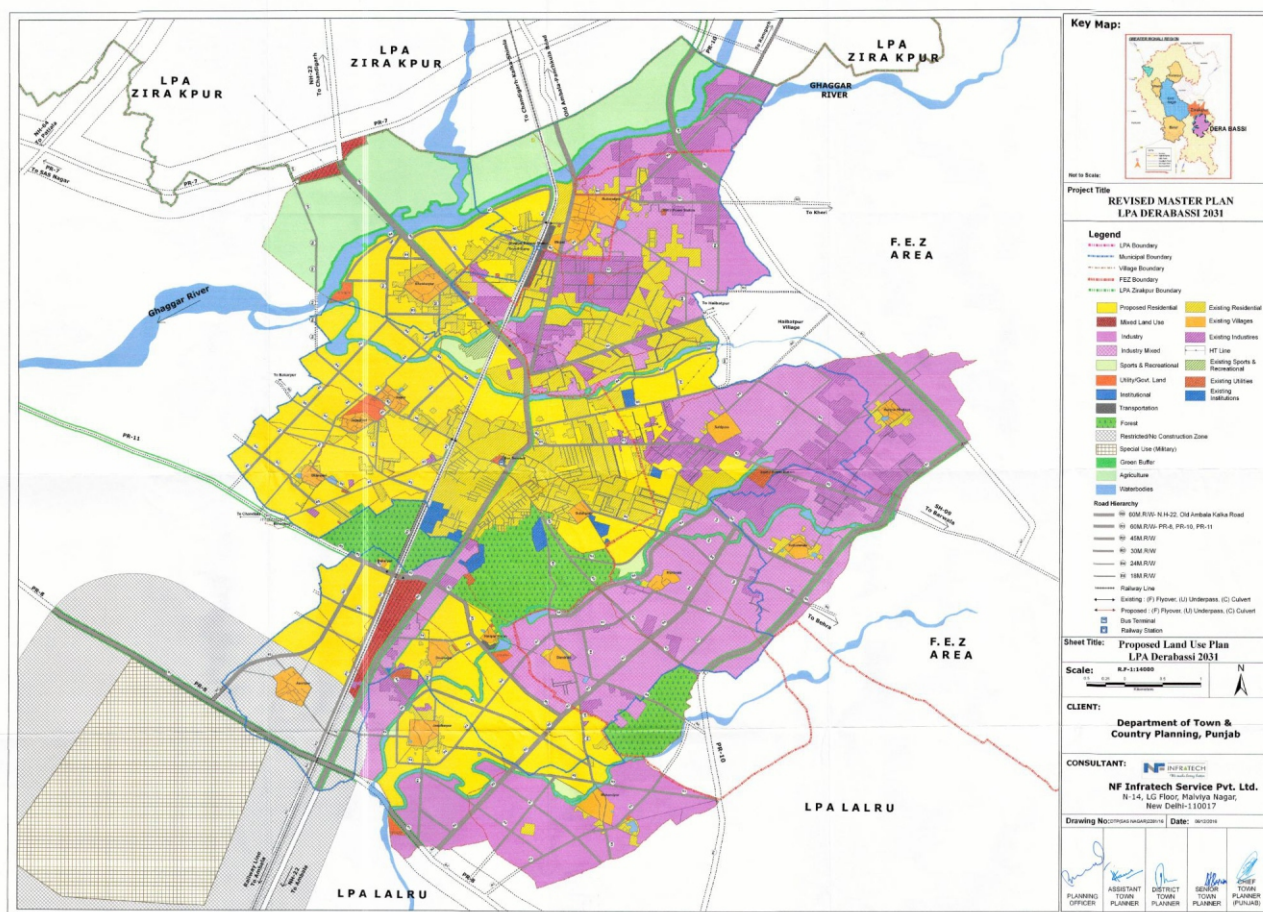

APPROVED BY GOVT. OF PUNJAB

MARKETING BY



APPROVED
AFFORDABLE PLOTTING

निवेश आपका, साथ हमारा



Call Us : 72062-99556

Adjoining Delhi – Chandigarh National Highway, Dera Bassi
Distt SAS Nagar, Punjab